

PRELIMINARY, NOT FOR CONSTRUCTION. THIS DRAWING IS THE PROPERTY OF THE ARCHITECT AND IS NOT TO BE REPRODUCED, COPIED, OR USED FOR ANY OTHER PURPOSES WITHOUT THE ARCHITECT'S WRITTEN CONSENT. FOR CONSTRUCTION, PERMIT, OR REGULATORY APPROVAL.

MID AMERICA BUSINESS PARK
U.S. DEPT. OF VETERANS AFFAIRS
7919 MID AMERICA BOULEVARD
OKLAHOMA CITY, OKLAHOMA



DW ARCHITECTS
ARCHITECTURAL DESIGN
DARREN P. WATSON, AIA
(806) 548-0860
darren@dpwarchitects.com
5102 91st Street
Lubbock, Texas 79424

REVISION:

JOB -
DATE - FEB. 16, 2018
SHEET

A1

3

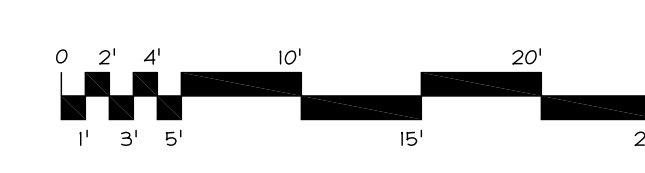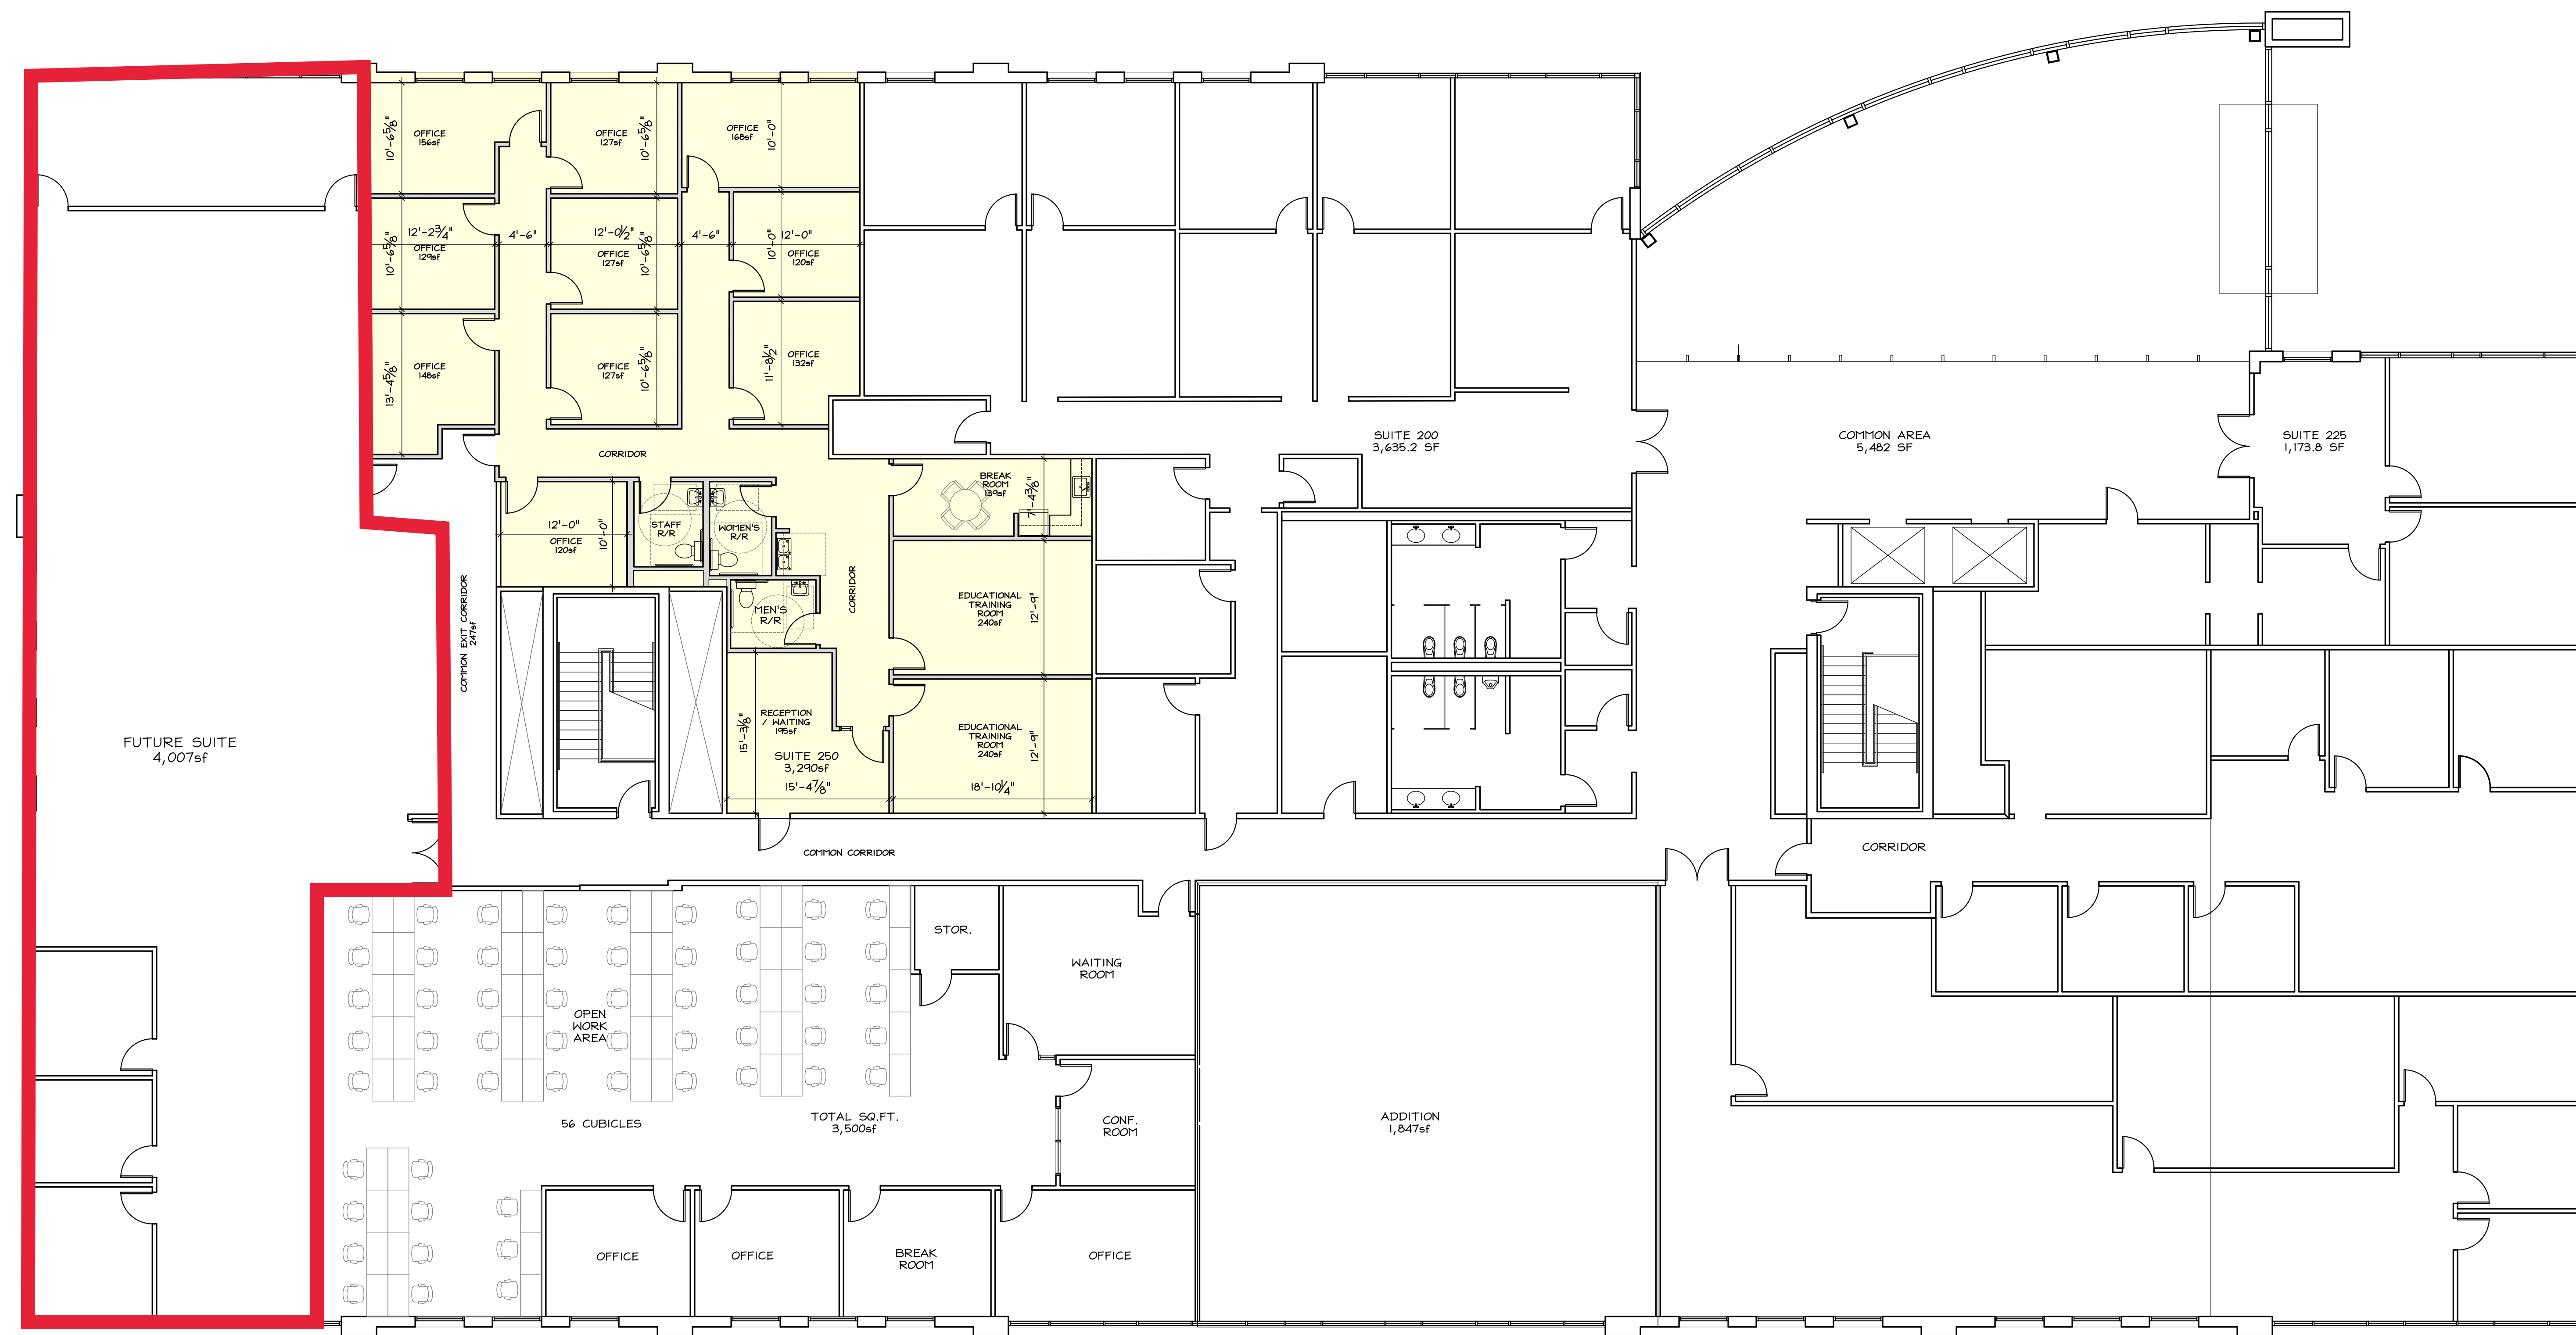

EXISTING 2ND FLOOR - FLOOR PLAN

TOTAL SQUARE FOOTAGE = 28,169.8sf

SCALE - 1/8" = 1'-0"

