


<p>FLOOR PLAN REVISIONS</p> <p>INDICATED BY .</p> <ol style="list-style-type: none"> 1. REMOVE ALL ROOM SCHEDULES WITH 20'x20' WALLS AND 8'x8' CORE BOUNDS. THE REMOVE & PAINT REFER TO DETAIL 9/11/17 	<p>GENERAL CONTRIBUTION NOTES</p> <ol style="list-style-type: none"> 1. CONTRACTOR SHALL BE RESPONSIBLE TO OBTAIN ALL CONDITIONS AND PERMITS FROM THE CITY OF OKLAHOMA. 2. CONTRACTOR SHALL BE RESPONSIBLE FOR ALL PERMITS REQUIRED TO SUPPORT CONSTRUCTION. 3. CONTRACTOR SHALL VERIFY ALL DIMENSIONS FROM TO ESTABLISHMENT OF RECORD BOUNDARY SHALL VERIFY ALL DIMENSIONS FROM TO ESTABLISHMENT OF RECORD BOUNDARY. 4. CONTRACTOR SHALL VERIFY ALL DIMENSIONS FROM TO ESTABLISHMENT OF RECORD BOUNDARY. 5. CONTRACTOR SHALL VERIFY ALL DIMENSIONS FROM TO ESTABLISHMENT OF RECORD BOUNDARY. 6. CONTRACTOR SHALL VERIFY ALL DIMENSIONS FROM TO ESTABLISHMENT OF RECORD BOUNDARY. 7. CONTRACTOR SHALL VERIFY ALL DIMENSIONS FROM TO ESTABLISHMENT OF RECORD BOUNDARY. 8. REFER TO MECHANICAL, PLUMBING AND ELECTRICAL DRAWINGS FOR RELATED WORK.
--	---

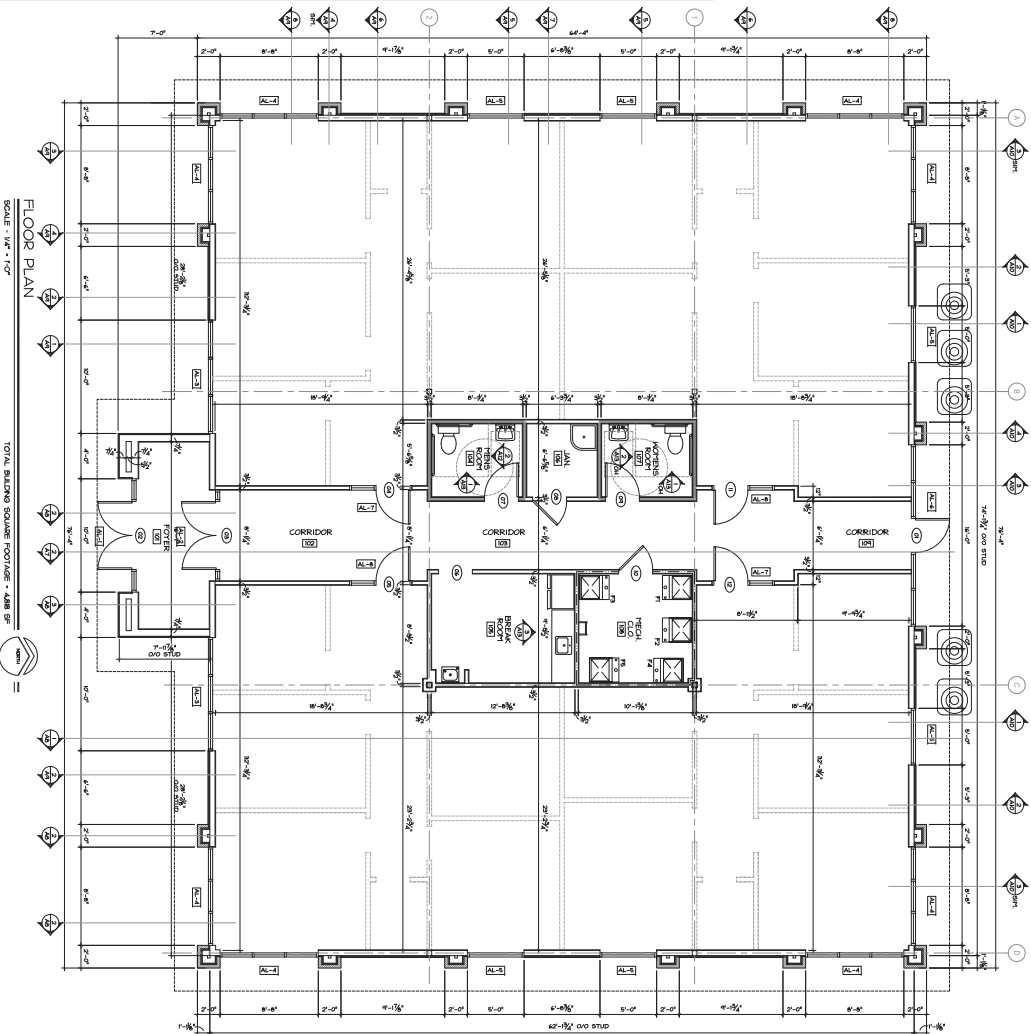

	<p>ARCHITECTS ARCHITECTURAL DESIGN</p> <p>DARREN P. WATSON, AIA</p> <p>(806) 548-8866 5102 91st Street dpw.architects@bghglobal.net Lubbock, Texas 79424</p>	<p>GARDEN OFFICE</p> <p>ROUTE 66 DEVELOPMENT</p> <p>JOHN KILPATRICK TURNPIKE & ROUTE 66</p> <p>OKLAHOMA CITY, OKLAHOMA</p>		<p>DATE: 2/27/2018 DRAWN: DW CHECKED: DW SCALE: 1/4" = 1'-0"</p>
<p>A1</p> <p>14</p>				